
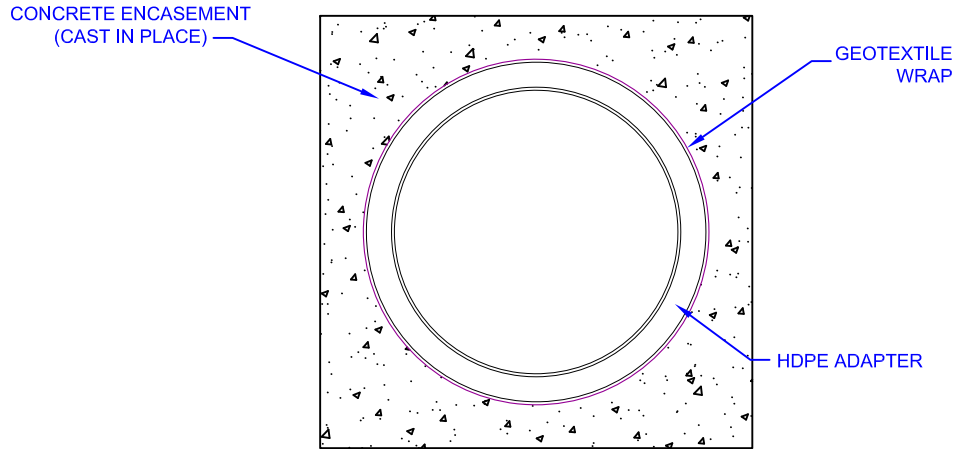


HDPE PIPE ADAPTER		
PART #	NOMINAL ID	APPROX. OD
	in (mm)	in (mm)
GFA04	4 (100)	4.5 (115)
GFA06	6 (150)	6.6 (170)
GFA08	8 (205)	8.6 (220)
GFA10	10 (254)	10.8 (275)
GFA12	12 (305)	12.2 (310)
GFA15	15 (380)	15.1 (385)
GFA18 (MW)	18 (455)	18.1 (460)
GFA18 (WC)	18 (455)	18.1 (460)
GFA24 (MW)	24 (610)	24.1 (610)
GFA24 (WC)	24 (610)	24.2 (615)
GFA30 (MW)	30 (670)	29.6 (750)
GFA30 (WC)	30 (670)	29.9 (760)
GFA36 (MW)	36 (915)	35.6 (905)
GFA36 (WC)	36 (915)	35.6 (905)

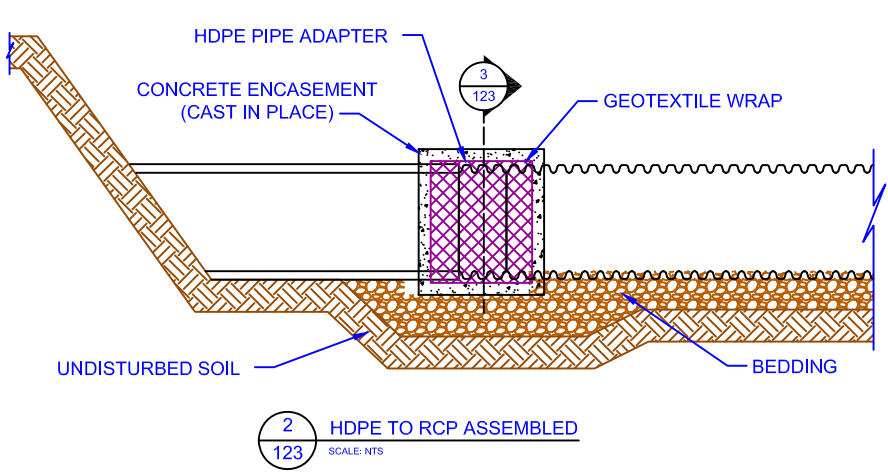

- NOTES:
- ALL PIPE SHALL BE INSTALLED IN ACCORDANCE WITH ASTM D2321 - STANDARD PRACTICE FOR UNDERGROUND INSTALLATION OF FLEXIBLE THERMOPLASTIC SEWER PIPE, LATEST EDITION.
 - RCP ID DIMENSIONS SHOULD BE CHECKED TO ENSURE PROPER FIT OF ADAPTER.
 - ADAPTERS ARE NOT RECOMMENDED FOR DOWNSTREAM CONNECTIONS.

THIS DETAIL DEPICTS RECOMMENDED INSTALLATION PRACTICES AND IS NOT INTENDED TO SUPERSEDE ANY NATIONAL, STATE OR LOCAL SPECIFICATIONS. PRINSCO BEARS NO RESPONSIBILITY FOR ANY ALTERATIONS, REVISION AND/OR DEVIATION FROM THIS STANDARD DETAIL. PRINSCO HAS NOT PERFORMED ANY ENGINEERING OR DESIGN SERVICE FOR THIS PROJECT. THE DESIGN ENGINEER SHALL REVIEW THESE DETAILS PRIOR TO CONSTRUCTION TO VERIFY SUITABILITY. © PRINSCO, INC.

PRINSCO
ENGINEERED WITH INTEGRITY

1717 16TH ST. NE
WILLMAR, MN 56201
www.prinSCO.com

TITLE: HDPE PIPE - DISSIMILAR CONNECTION - HDPE TO RCP CONCRETE ENCASED WITH ADAPTER		REV: C
DRAWN BY: TRA	DATE: 03-Jul-17	DRAWING NUMBER: D-1-123
SCALE: NTS	SHEET: 1 OF 1	