
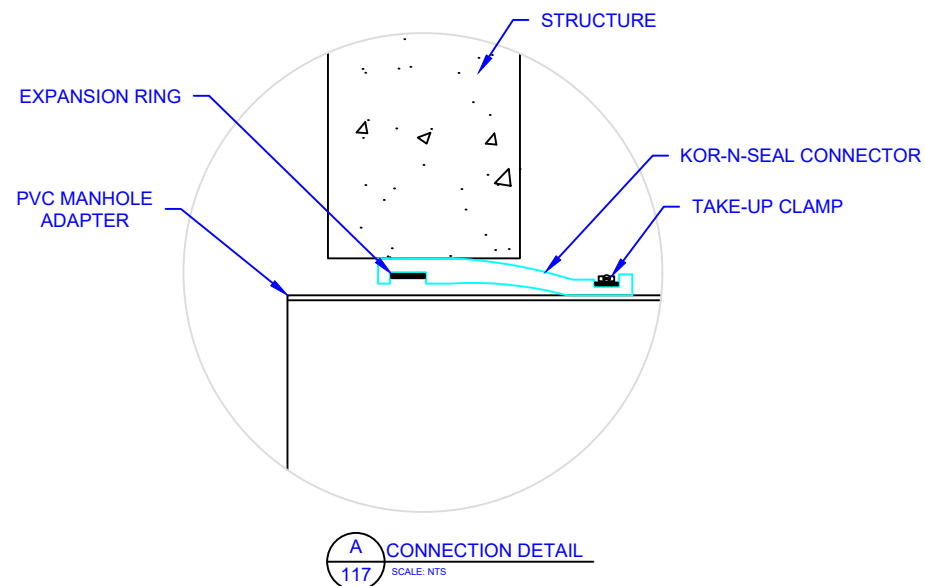


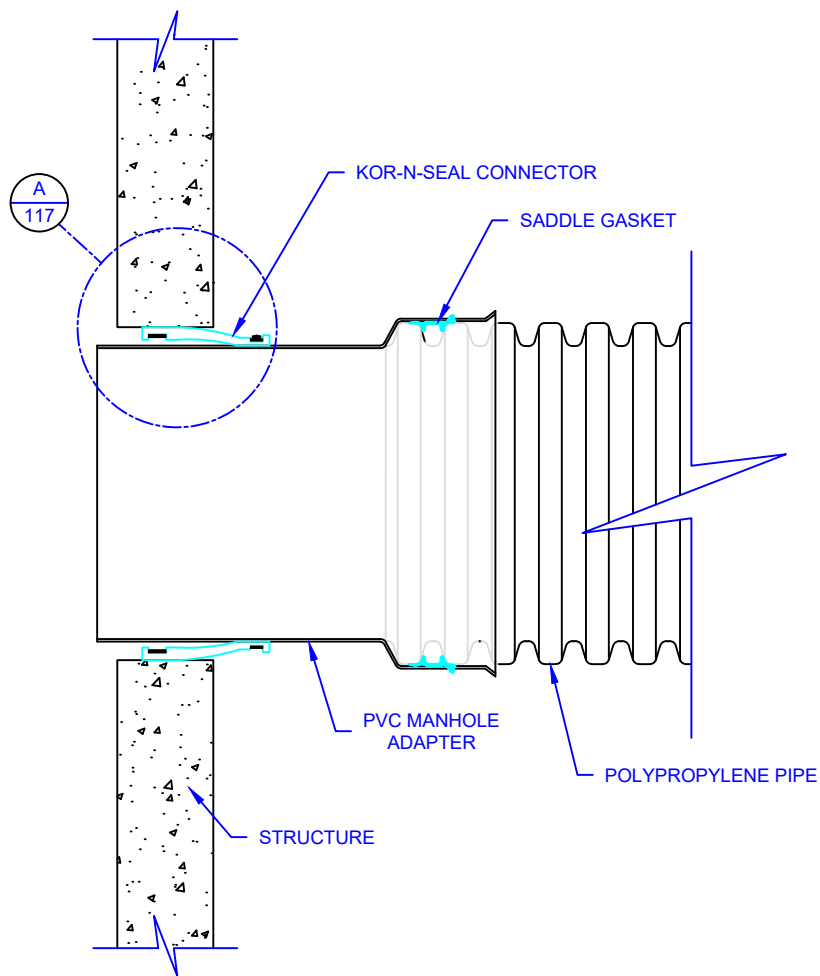

NOTES:

- ALL PIPE SHALL BE INSTALLED IN ACCORDANCE WITH ASTM D2321 - STANDARD PRACTICE FOR UNDERGROUND INSTALLATION OF FLEXIBLE THERMOPLASTIC SEWER PIPE, LATEST EDITION.
- SEE KOR-N-SEAL FOR SPECIFIC PRODUCT INFORMATION AND SELECTION.
- KOR-N-SEAL IS A REGISTERED TRADEMARK OF TRELLEBORG, INC. (WWW.TRELLEBORG.COM)
- SEE STRUCTURE CONNECTION INSTALLATION DETAIL (D-2-109) FOR PROPER BACKFILLING TECHNIQUES NEAR STRUCTURES.

PIPE SIZE in (mm)	PVC ADAPTER OD in (mm)	KOR-N-SEAL (P/N)	
		SERIES I 106 OR II 206	SERIES II 306
12 (300)	12.5 (318)	S106-16AW	N/A
15 (375)	15.3 (389)	S206-18L	N/A
18 (450)	18.7 (475)	S206-24A	S306-22L
24 (600)	24.8 (630)	S206-28	S306-28L
30 (750)	32 (813)	S206-36	S306-36

THIS DETAIL DEPICTS RECOMMENDED INSTALLATION PRACTICES AND IS NOT INTENDED TO SUPERSEDE ANY NATIONAL, STATE OR LOCAL SPECIFICATIONS. PRINSCO BEARS NO RESPONSIBILITY FOR ANY ALTERATIONS, REVISION AND/OR DEVIATION FROM THIS STANDARD DETAIL. PRINSCO HAS NOT PERFORMED ANY ENGINEERING OR DESIGN SERVICE FOR THIS PROJECT. THE DESIGN ENGINEER SHALL REVIEW THESE DETAILS PRIOR TO CONSTRUCTION TO VERIFY SUITABILITY. © PRINSCO, INC.



1717 16TH ST. NE
WILLMAR, MN 56201
www.prinsco.com

TITLE: HP PIPE - STRUCTURE CONNECTION -
KOR-N-SEAL WITH PVC ADAPTER

DRAWN BY: NJW	DATE: 02-Aug-23	DRAWING NUMBER: D-2-117
SCALE: NTS	SHEET: 1 OF 1	