
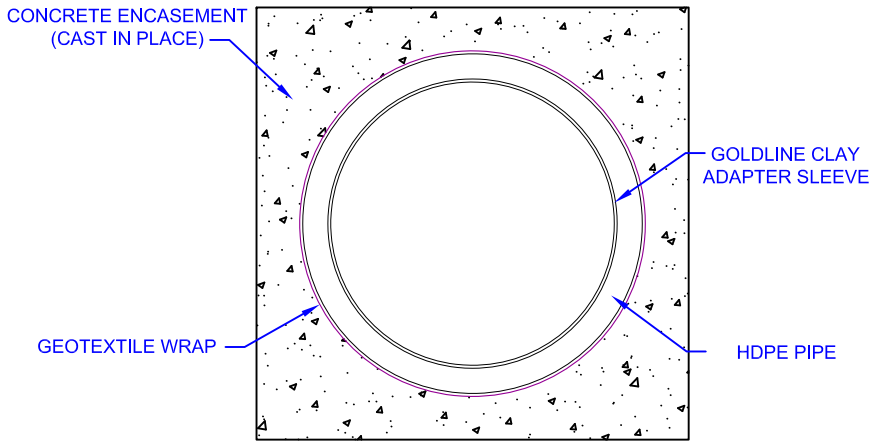


GOLDLINE CLAY ADAPTER		
PART #	NOMINAL ID	APPROX. OD
	in (mm)	in (mm)
CA03	3 (75)	2.9 (75)
CA04	4 (100)	3.5 (90)
CA05	5 (125)	5.0 (125)
CA06	6 (150)	5.5 (140)
CA08	8 (200)	7.8 (200)
CA10	10 (250)	9.5 (240)
CA12	12 (300)	11.8 (300)
CA15	15 (375)	14.8 (375)
CA18	18 (450)	17.9 (450)

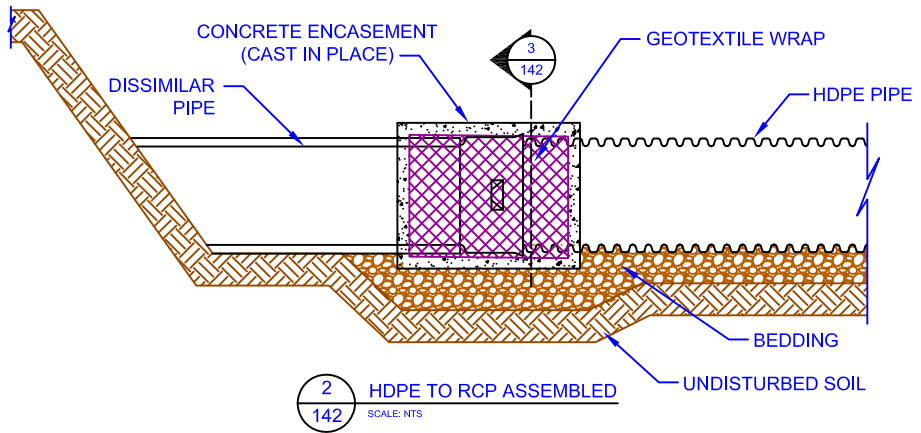

3 CONCRETE ENCASEMENT SECTION DETAIL
SCALE: NTS

NOTES:

- ALL PIPE SHALL BE INSTALLED IN ACCORDANCE WITH ASTM D2321 - STANDARD PRACTICE FOR UNDERGROUND INSTALLATION OF FLEXIBLE THERMOPLASTIC SEWER PIPE, LATEST EDITION.
- EXISTING PIPE ID DIMENSIONS SHOULD BE CHECKED TO ENSURE PROPER FIT OF CLAY ADAPTER.
- ADAPTERS ARE NOT RECOMMENDED FOR DOWNSTREAM CONNECTIONS.

THIS DETAIL DEPICTS RECOMMENDED INSTALLATION PRACTICES AND IS NOT INTENDED TO SUPERSEDE ANY NATIONAL, STATE OR LOCAL SPECIFICATIONS. PRINSCO BEARS NO RESPONSIBILITY FOR ANY ALTERATIONS, REVISION AND/OR DEVIATION FROM THIS STANDARD DETAIL. PRINSCO HAS NOT PERFORMED ANY ENGINEERING OR DESIGN SERVICE FOR THIS PROJECT. THE DESIGN ENGINEER SHALL REVIEW THESE DETAILS PRIOR TO CONSTRUCTION TO VERIFY SUITABILITY. © PRINSCO, INC.



1717 16TH ST. NE
WILLMAR, MN 56201
www.prinSCO.com

TITLE: HDPE PIPE - DISSIMILAR CONNECTION - CLAY ADAPTER		REV: B
DRAWN BY: TRA	DATE: 03-Jul-17	DRAWING NUMBER:
SCALE: NTS	SHEET: 1 OF 1	D-1-142