



1 HDPE TO RCP PRE-ASSEMBLY  
SCALE: NTS

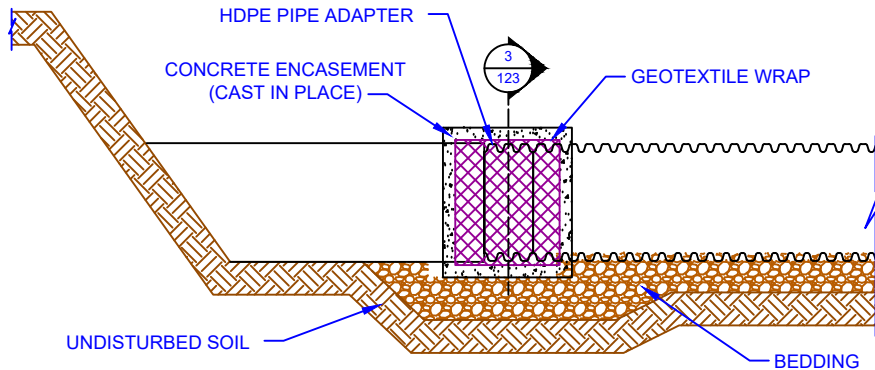

2 HDPE TO RCP ASSEMBLED  
SCALE: NTS

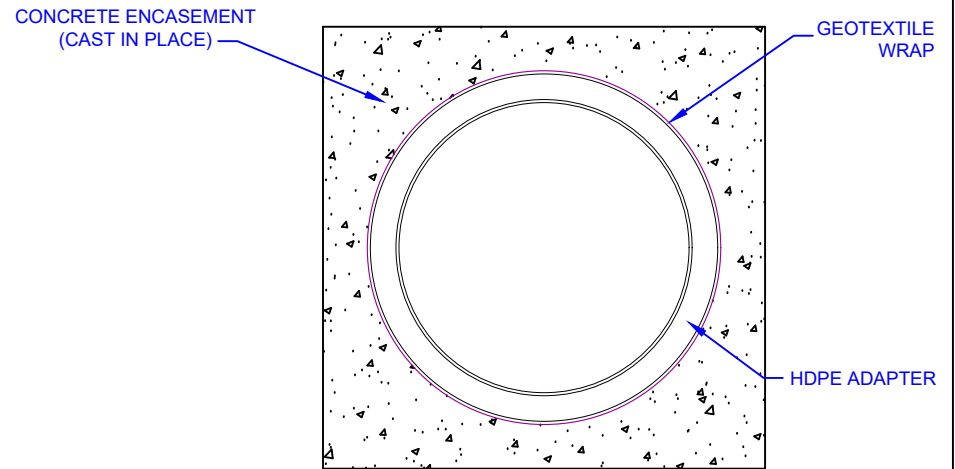

3 CONCRETE ENCASEMENT SECTION DETAIL  
SCALE: NTS

HDPE PIPE ADAPTER		
PART #	NOMINAL ID	APPROX. OD
	in (mm)	in (mm)
GFA04	4 (100)	4.5 (115)
GFA06	6 (150)	6.6 (170)
GFA08	8 (205)	8.6 (220)
GFA10	10 (254)	10.8 (275)
GFA12	12 (305)	12.2 (310)
GFA15	15 (380)	15.1 (385)
GFA18	18 (455)	18.1 (460)
GFA24	24 (610)	24.2 (615)
GFA30	30 (670)	29.9 (760)
GFA36	36 (915)	35.3 (895)

NOTES:

- ALL PIPE SHALL BE INSTALLED IN ACCORDANCE WITH ASTM D2321 - STANDARD PRACTICE FOR UNDERGROUND INSTALLATION OF FLEXIBLE THERMOPLASTIC SEWER PIPE, LATEST EDITION.
- RCP ID DIMENSIONS SHOULD BE CHECKED TO ENSURE PROPER FIT OF ADAPTER.
- ADAPTERS ARE NOT RECOMMENDED FOR DOWNSTREAM CONNECTIONS.

THIS DETAIL DEPICTS RECOMMENDED INSTALLATION PRACTICES AND IS NOT INTENDED TO SUPERSEDE ANY NATIONAL, STATE OR LOCAL SPECIFICATIONS. PRINSCO BEARS NO RESPONSIBILITY FOR ANY ALTERATIONS, REVISION AND/OR DEVIATION FROM THIS STANDARD DETAIL. PRINSCO HAS NOT PERFORMED ANY ENGINEERING OR DESIGN SERVICE FOR THIS PROJECT. THE DESIGN ENGINEER SHALL REVIEW THESE DETAILS PRIOR TO CONSTRUCTION TO VERIFY SUITABILITY. © PRINSCO, INC.



1717 16TH ST. NE  
WILLMAR, MN 56201  
www.prinSCO.com

TITLE: HDPE PIPE - DISSIMILAR CONNECTION - HDPE TO RCP CONCRETE ENCASED WITH ADAPTER		
DRAWN BY: RMA	DATE: 03-Oct-22	DRAWING NUMBER:
SCALE: NTS	SHEET: 1 OF 1	D-1-123