



**1 QWIKSEAL COUPLER INSTALLED**  
138 SCALE: NTS

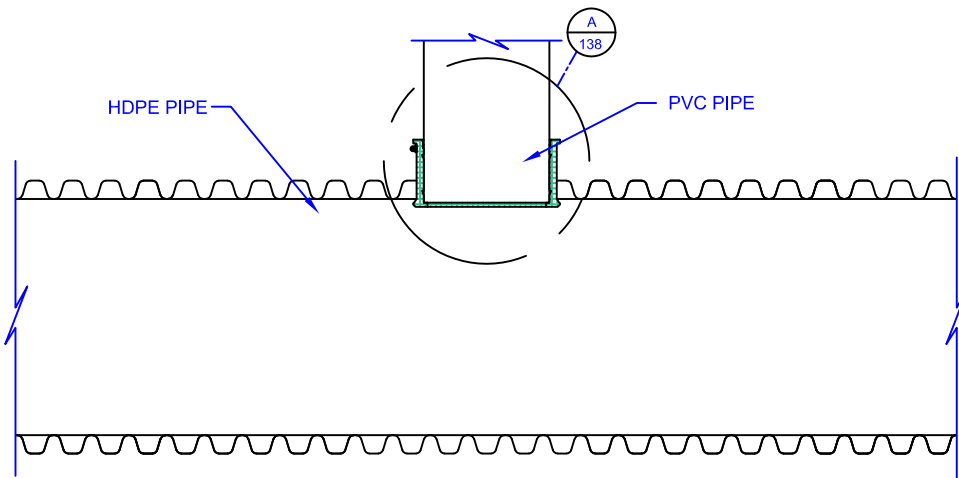

**2 COUPLER AND PVC PIPE INSTALLED**  
138 SCALE: NTS

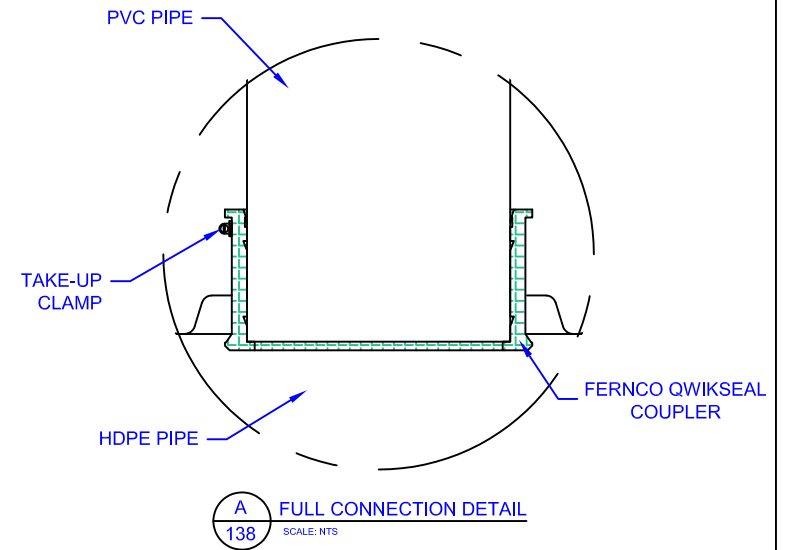

**A FULL CONNECTION DETAIL**  
138 SCALE: NTS

### QWIKSEAL PART NUMBERS

PIPE INLET	PART NO.
4" SDR-35	QS-4
4" SCH40	QS-4S40
6" SDR-35	QS-6
6" SCH-40	QS-6S40
8" SDR-35	QS-8

**NOTES:**

- FERNCO QWIKSEAL COUPLERS MEET ASTM STANDARD C 923.
- FERNCO QWIKSEAL COUPLERS ARE AVAILABLE IN 4", 6", AND 8" SIZES.
- FOR MORE INFORMATION CONTACT YOUR LOCAL PRINSCO REPRESENTATIVE.

THIS DETAIL DEPICTS RECOMMENDED INSTALLATION PRACTICES AND IS NOT INTENDED TO SUPERSEDE ANY NATIONAL, STATE OR LOCAL SPECIFICATIONS. PRINSCO BEARS NO RESPONSIBILITY FOR ANY ALTERATIONS, REVISION AND/OR DEVIATION FROM THIS STANDARD DETAIL. PRINSCO HAS NOT PERFORMED ANY ENGINEERING OR DESIGN SERVICE FOR THIS PROJECT. THE DESIGN ENGINEER SHALL REVIEW THESE DETAILS PRIOR TO CONSTRUCTION TO VERIFY SUITABILITY. © PRINSCO, INC.



1717 16TH ST. NE  
WILLMAR, MN 56201  
www.prinsco.com

TITLE: HDPE PIPE - TAPPED CONNECTION - QWIKSEAL COUPLER FOR PVC		REV: B
DRAWN BY: LLK	DATE: 01-Jun-17	DRAWING NUMBER: D-1-138
SCALE: NTS	SHEET: 1 OF 1	