



1 HDPE TO RCP PRE ASSEMBLY
SCALE: NTS

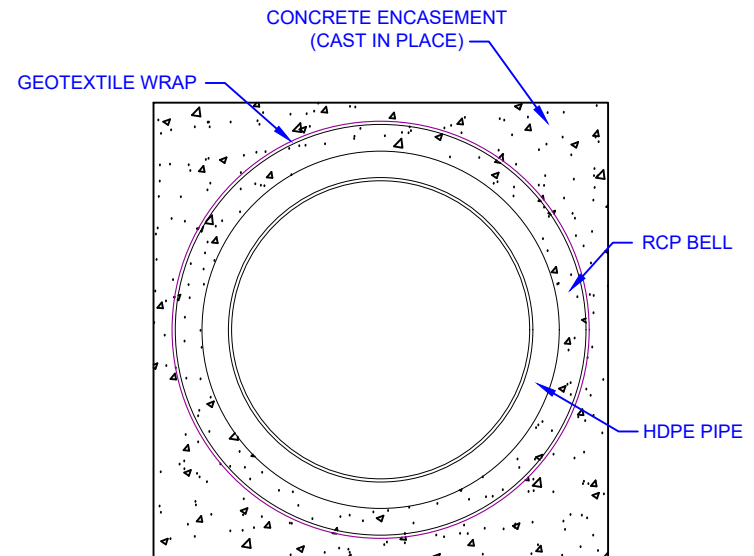

3 CONCRETE ENCASEMENT SECTION DETAIL
SCALE: NTS

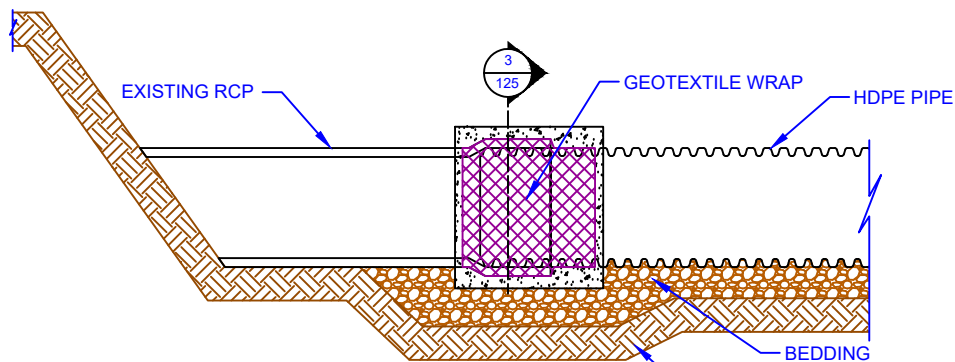

2 HDPE TO RCP ASSEMBLED
SCALE: NTS

NOTES:

- ALL PIPE SHALL BE INSTALLED IN ACCORDANCE WITH ASTM D2321 - STANDARD PRACTICE FOR UNDERGROUND INSTALLATION OF FLEXIBLE THERMOPLASTIC SEWER PIPE, LATEST EDITION.
- DUE TO DIMENSIONAL DIFFERENCES FROM RCP TO HDPE PIPE, VERIFY ALL UNION POINTS BEFORE PROCEEDING WITH INSTALLATION. SEE HDPE TO RCP MARMAC & CONCRETE ENCASED (D-1-124 & D-1-123) FOR MORE OPTIONS.

THIS DETAIL DEPICTS RECOMMENDED INSTALLATION PRACTICES AND IS NOT INTENDED TO SUPERSEDE ANY NATIONAL, STATE OR LOCAL SPECIFICATIONS. PRINSCO BEARS NO RESPONSIBILITY FOR ANY ALTERATIONS, REVISION AND/OR DEVIATION FROM THIS STANDARD DETAIL. PRINSCO HAS NOT PERFORMED ANY ENGINEERING OR DESIGN SERVICE FOR THIS PROJECT. THE DESIGN ENGINEER SHALL REVIEW THESE DETAILS PRIOR TO CONSTRUCTION TO VERIFY SUITABILITY. © PRINSCO, INC.



1717 16TH ST. NE
WILLMAR, MN 56201
www.prinSCO.com

TITLE: HDPE PIPE - DISSIMILAR CONNECTION - HDPE TO RCP BELL CONCRETE ENCASED			
DRAWN BY: RMA	DATE: 01-Sep-22	DRAWING NUMBER:	
SCALE: NTS	SHEET: 1 OF 1	D-1-125	