


A (MAR MAC) POLYSEAL DETAIL
127 SCALE: NTS

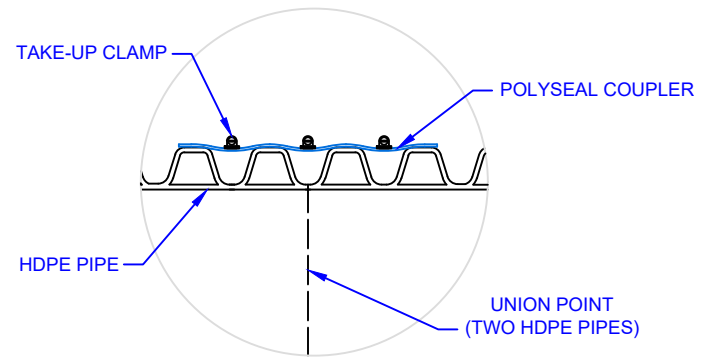

B POLYSEAL SECTION DETAIL
127 SCALE: NTS

NOTES:

- ALL PIPE SHALL BE INSTALLED IN ACCORDANCE WITH ASTM D2321 - STANDARD PRACTICE FOR UNDERGROUND INSTALLATION OF FLEXIBLE THERMOPLASTIC SEWER PIPE, LATEST EDITION.
- SEE MAR MAC INC., FOR SPECIFIC PRODUCT INFORMATION AND SELECTION.
- POLYSEAL IS A REGISTERED TRADEMARK OF MAR MAC PRODUCTS INC. (WWW.MARMAC.COM)

THIS DETAIL DEPICTS RECOMMENDED INSTALLATION PRACTICES AND IS NOT INTENDED TO SUPERSEDE ANY NATIONAL, STATE OR LOCAL SPECIFICATIONS. PRINSCO BEARS NO RESPONSIBILITY FOR ANY ALTERATIONS, REVISION AND/OR DEVIATION FROM THIS STANDARD DETAIL. PRINSCO HAS NOT PERFORMED ANY ENGINEERING OR DESIGN SERVICE FOR THIS PROJECT. THE DESIGN ENGINEER SHALL REVIEW THESE DETAILS PRIOR TO CONSTRUCTION TO VERIFY SUITABILITY. © PRINSCO, INC.



1717 16TH ST. NE
WILLMAR, MN 56201
www.prinSCO.com

TITLE: HDPE PIPE - FIELD CUT JOINT - MARMAC			
DRAWN BY: RMA	DATE: 15-Sep-22	DRAWING NUMBER:	
SCALE: NTS	SHEET: 1 OF 1	D-1-127	