


NOTES:

- ALL PIPE SHALL BE INSTALLED IN ACCORDANCE WITH ASTM D2321 - STANDARD PRACTICE FOR UNDERGROUND INSTALLATION OF FLEXIBLE THERMOPLASTIC SEWER PIPE, LATEST EDITION.
- PRINSCO GOLDLOK WATERTIGHT COUPLERS ARE AVAILABLE IN SIZES FROM 12" - 60" (300 - 150 mm).

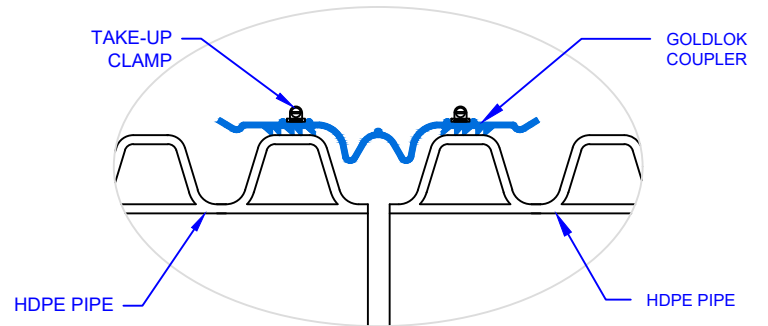

A
133 **GOLDLOK SECTION DETAIL**
SCALE: NTS

APPLICATION NOTES:

- PRINSCO GOLDLOK COUPLERS ARE USED TO CONNECT TWO LENGTHS OF PIPE. DAMAGED SECTIONS CAN BE REMOVED AND REPLACED USING TWO GOLDLOK WATERTIGHT COUPLERS (AS SHOWN ABOVE).
- GOLDLOK COUPLERS ARE USED WHEN A WATERTIGHT SEAL BETWEEN TWO PIPES IS DESIRED.
- GOLDLOK COUPLERS FEATURE AN INTEGRATED GASKET AND REINFORCING BANDS WITH A BELL - BELL CONNECTION TO PROVIDE A POSITIVE SEAL.

THIS DETAIL DEPICTS RECOMMENDED INSTALLATION PRACTICES AND IS NOT INTENDED TO SUPERSEDE ANY NATIONAL, STATE OR LOCAL SPECIFICATIONS. PRINSCO BEARS NO RESPONSIBILITY FOR ANY ALTERATIONS, REVISION AND/OR DEVIATION FROM THIS STANDARD DETAIL. PRINSCO HAS NOT PERFORMED ANY ENGINEERING OR DESIGN SERVICE FOR THIS PROJECT. THE DESIGN ENGINEER SHALL REVIEW THESE DETAILS PRIOR TO CONSTRUCTION TO VERIFY SUITABILITY. © PRINSCO, INC.



1717 16TH ST. NE
WILLMAR, MN 56201
www.prinSCO.com

TITLE: HDPE PIPE - PIPE REPAIR - SECTION REPLACED GOLDLOK			
DRAWN BY: AED	DATE: 01-Aug-22	DRAWING NUMBER: D-1-133	
SCALE: NTS	SHEET: 1 OF 1		