


A
128
GOLDLOK DETAIL
SCALE: NTS

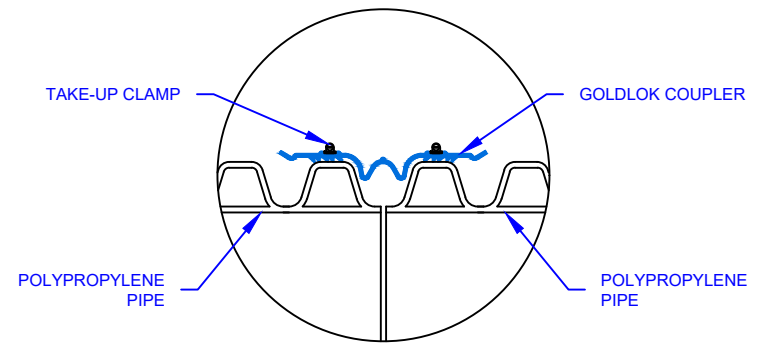

B
128
GOLDLOK SECTION DETAIL
SCALE: NTS

NOTES:

- ALL PIPE SHALL BE INSTALLED IN ACCORDANCE WITH ASTM D2321 - STANDARD PRACTICE FOR UNDERGROUND INSTALLATION OF FLEXIBLE THERMOPLASTIC SEWER PIPE, LATEST EDITION.
- PRINSCO GOLDLOK WATERTIGHT COUPLERS ARE AVAILABLE IN SIZES FROM 12"-60" (300-1500 mm).

THIS DETAIL DEPICTS RECOMMENDED INSTALLATION PRACTICES AND IS NOT INTENDED TO SUPERSEDE ANY NATIONAL, STATE OR LOCAL SPECIFICATIONS. PRINSCO BEARS NO RESPONSIBILITY FOR ANY ALTERATIONS, REVISION AND/OR DEVIATION FROM THIS STANDARD DETAIL. PRINSCO HAS NOT PERFORMED ANY ENGINEERING OR DESIGN SERVICE FOR THIS PROJECT. THE DESIGN ENGINEER SHALL REVIEW THESE DETAILS PRIOR TO CONSTRUCTION TO VERIFY SUITABILITY. © PRINSCO, INC.



1717 16TH ST. NE
WILLMAR, MN 56201
www.prinSCO.com

TITLE:		HP PIPE - FIELD CUT JOINT- GOLDLOK	
DRAWN BY:	RMA	DATE:	08-Dec-23
SCALE:	NTS	SHEET:	1 OF 1
			DRAWING NUMBER: D-2-128