


A
126
SCALE: NTS
SPLIT-COUPLER DETAIL

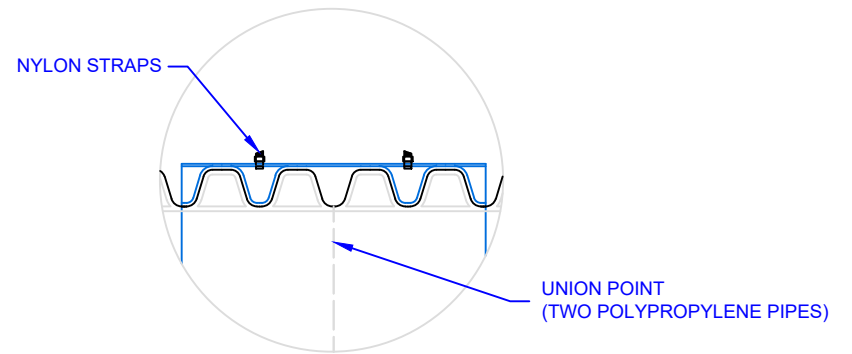

B
126
SCALE: NTS
SPLIT-COUPLER DETAIL

NOTES:

- ALL PIPE SHALL BE INSTALLED IN ACCORDANCE WITH ASTM D2321 - STANDARD PRACTICE FOR UNDERGROUND INSTALLATION OF FLEXIBLE THERMOPLASTIC SEWER PIPE, LATEST EDITION.
- SPLIT COUPLERS ARE AVAILABLE IN SIZES FROM 12"-60" (300-1525 mm).

THIS DETAIL DEPICTS RECOMMENDED INSTALLATION PRACTICES AND IS NOT INTENDED TO SUPERSEDE ANY NATIONAL, STATE OR LOCAL SPECIFICATIONS. PRINSCO BEARS NO RESPONSIBILITY FOR ANY ALTERATIONS, REVISION AND/OR DEVIATION FROM THIS STANDARD DETAIL. PRINSCO HAS NOT PERFORMED ANY ENGINEERING OR DESIGN SERVICE FOR THIS PROJECT. THE DESIGN ENGINEER SHALL REVIEW THESE DETAILS PRIOR TO CONSTRUCTION TO VERIFY SUITABILITY. © PRINSCO, INC.



1717 16TH ST. NE
WILLMAR, MN 56201
www.prinSCO.com

TITLE: HP PIPE - FIELD CUT JOINT - SPLIT COUPLER			
DRAWN BY: RMA	DATE: 07-DEC-23	DRAWING NUMBER:	
SCALE: NTS	SHEET: 1 OF 1	D-2-126	