



**1 RUBBER SLEEVE INSTALLED**  
SCALE: NTS

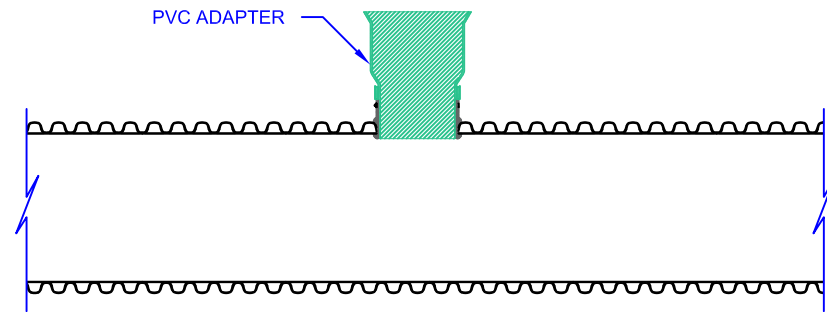


**2 PVC ADAPTER INSTALLED**  
SCALE: NTS

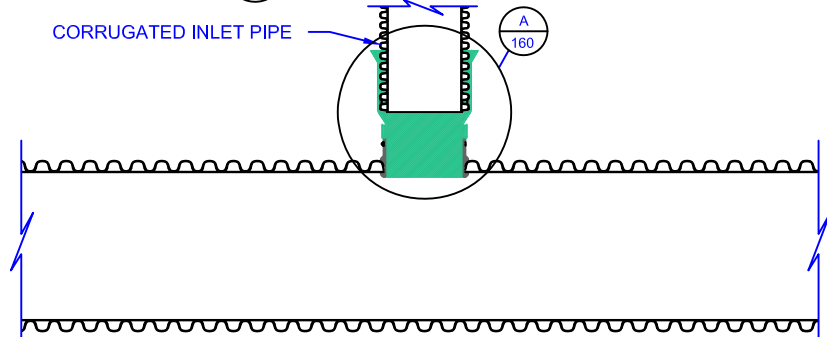

**3 COMPLETE CONNECTION**  
SCALE: NTS

**NOTES:.**

- EZ-TEES ARE AVAILABLE IN 4", 6", 8", 10", 12", AND 15" SIZES.
- INCLUDES RUBBER SLEEVE, PVC ADAPTER, AND STAINLESS STEEL BAND.
- HDPE PIPE SHALL BE INSTALLED WITH WT SADDLE GASKET.
- PVC ADAPTER SHALL MEET REQUIREMENTS OF ASTM D1784 AND ASTM F794.
- RUBBER SLEEVE AND GASKET SHALL MEET REQUIREMENTS OF ASTM F477.
- FOR MORE INFORMATION CONTACT YOUR LOCAL PRINSCO REPRESENTATIVE.

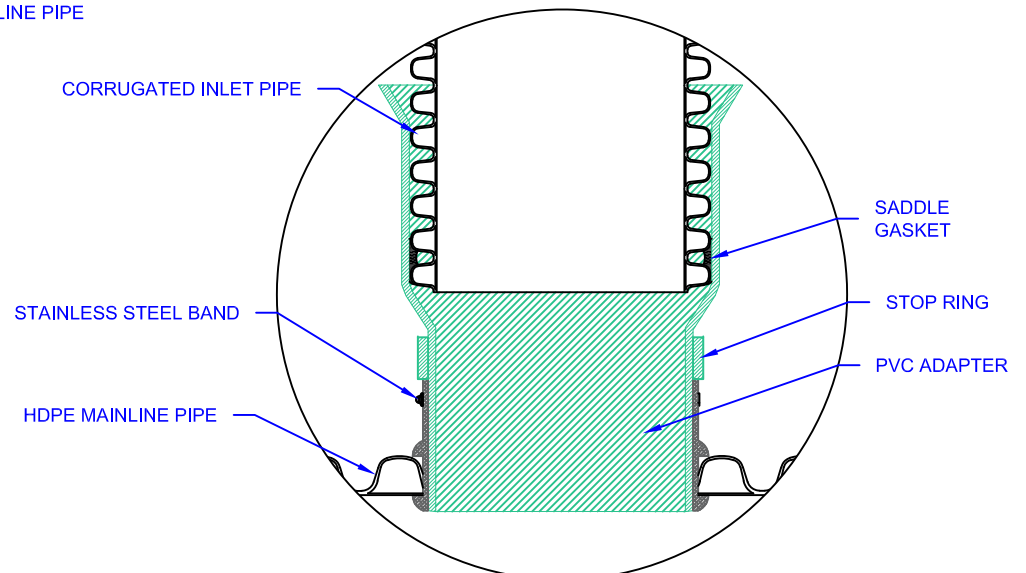

**A FULL CONNECTION DETAIL**  
SCALE: NTS

**EZ TEE REFERENCE TABLE**

INLET PIPE	HOLE SAW	MAINLINE DIAMETER	INLET PIPE	HOLE SAW	MAINLINE DIAMETER
4"	4.50"	8" - 18"	10"	10.875"	15" - 18"
		24" - 60"			24" - 60"
6"	6.50"	10" - 18"	12"	12.875"	18"
		24" - 60"			24" - 60"
8"	8.75"	12" - 18"	15"	15.813"	24" - 60"
		24" - 60"			

THIS DETAIL DEPICTS RECOMMENDED INSTALLATION PRACTICES AND IS NOT INTENDED TO SUPERSEDE ANY NATIONAL, STATE OR LOCAL SPECIFICATIONS. PRINSCO BEARS NO RESPONSIBILITY FOR ANY ALTERATIONS, REVISION AND/OR DEVIATION FROM THIS STANDARD DETAIL. PRINSCO HAS NOT PERFORMED ANY ENGINEERING OR DESIGN SERVICE FOR THIS PROJECT. THE DESIGN ENGINEER SHALL REVIEW THESE DETAILS PRIOR TO CONSTRUCTION TO VERIFY SUITABILITY. © PRINSCO, INC.



1717 16TH ST. NE  
WILLMAR, MN 56201  
www.prinsco.com

TITLE: HDPE PIPE - TAPPED CONNECTION - EZ TEE FOR CORRUGATED			
DRAWN BY: TRA	DATE: 11-Jun-25	DRAWING NUMBER: D-1-160	
SCALE: NTS	SHEET: 1 OF 1		